


电源配电图 3

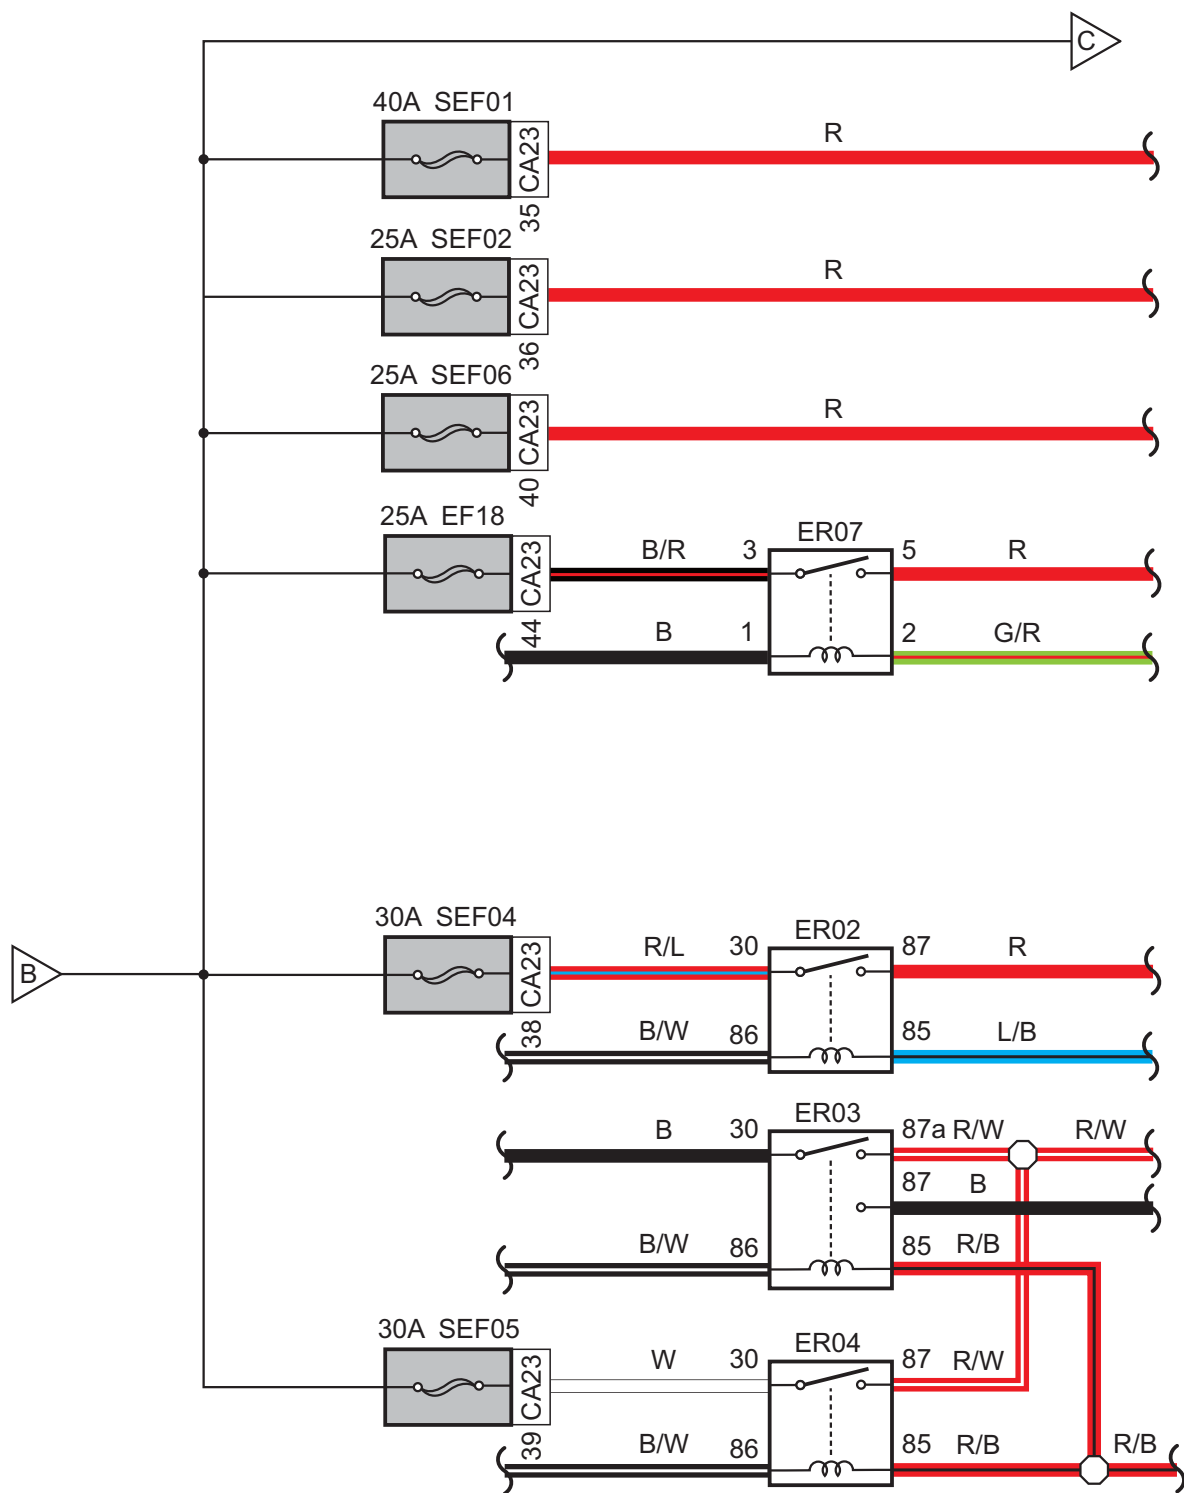

NL13-08003